


scale of metres 1:100

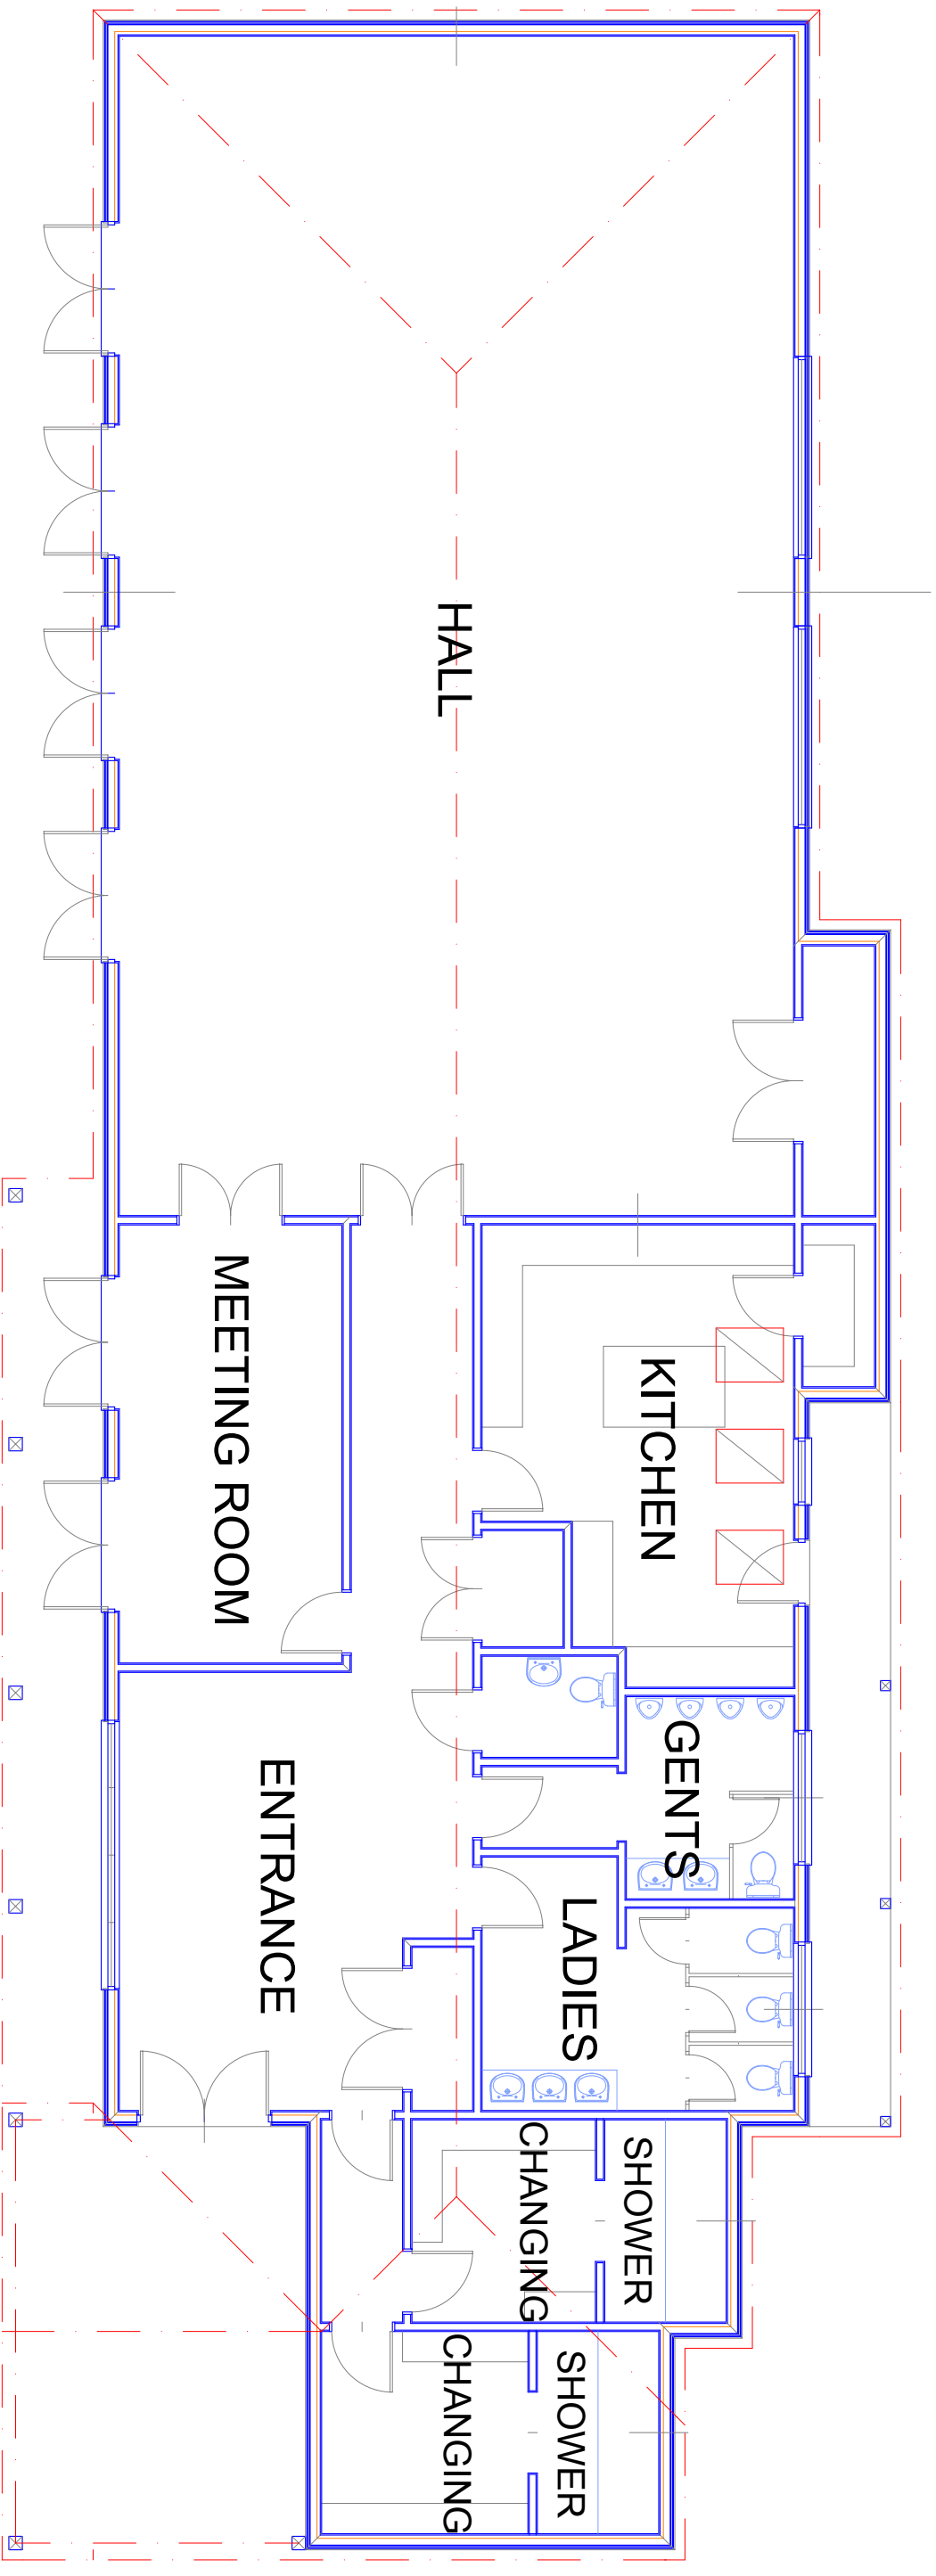

|  |  |           |              |            |    |                                |       |
|--|--|-----------|--------------|------------|----|--------------------------------|-------|
| <b>Geoff Sellick</b><br><small>ARCHITECTURAL &amp; INTERIOR DESIGN</small> |  |           |              |            |    |                                |       |
| Drawing Title  | <b>PROPOSED GROUND FLOOR PLAN</b>  |           |              |            |    |                                |       |
| Client   | Huish Champflower Village Hall Trust                                     |           |              |            |    |                                |       |
| Project  | Huish Champflower Village Hall<br>Huish Champflower<br>Taunton, Somerset |           |              |            |    |                                |       |
| Drawing No.  | <b>373.01a</b>   | Date      | October 2014 | Paper Size | A3 | Scale                          | 1:100 |
| Revisions  |  |           |              |            |    |                                |       |
| 01803 834990<br>17 Newcomen Road   |  | Dartmouth |              | Devon      |    | geoffsellick@me.com<br>T06 9BN |       |

All dimensions to be checked on site before proceeding. Do not scale.  
 Any discrepancies to be reported to Geoff Sellick Architectural & Interior Design Immediately