
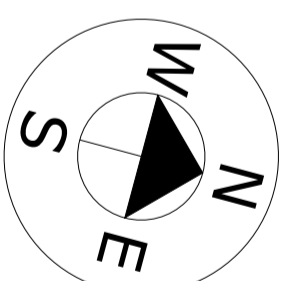


scale of metres 1:500

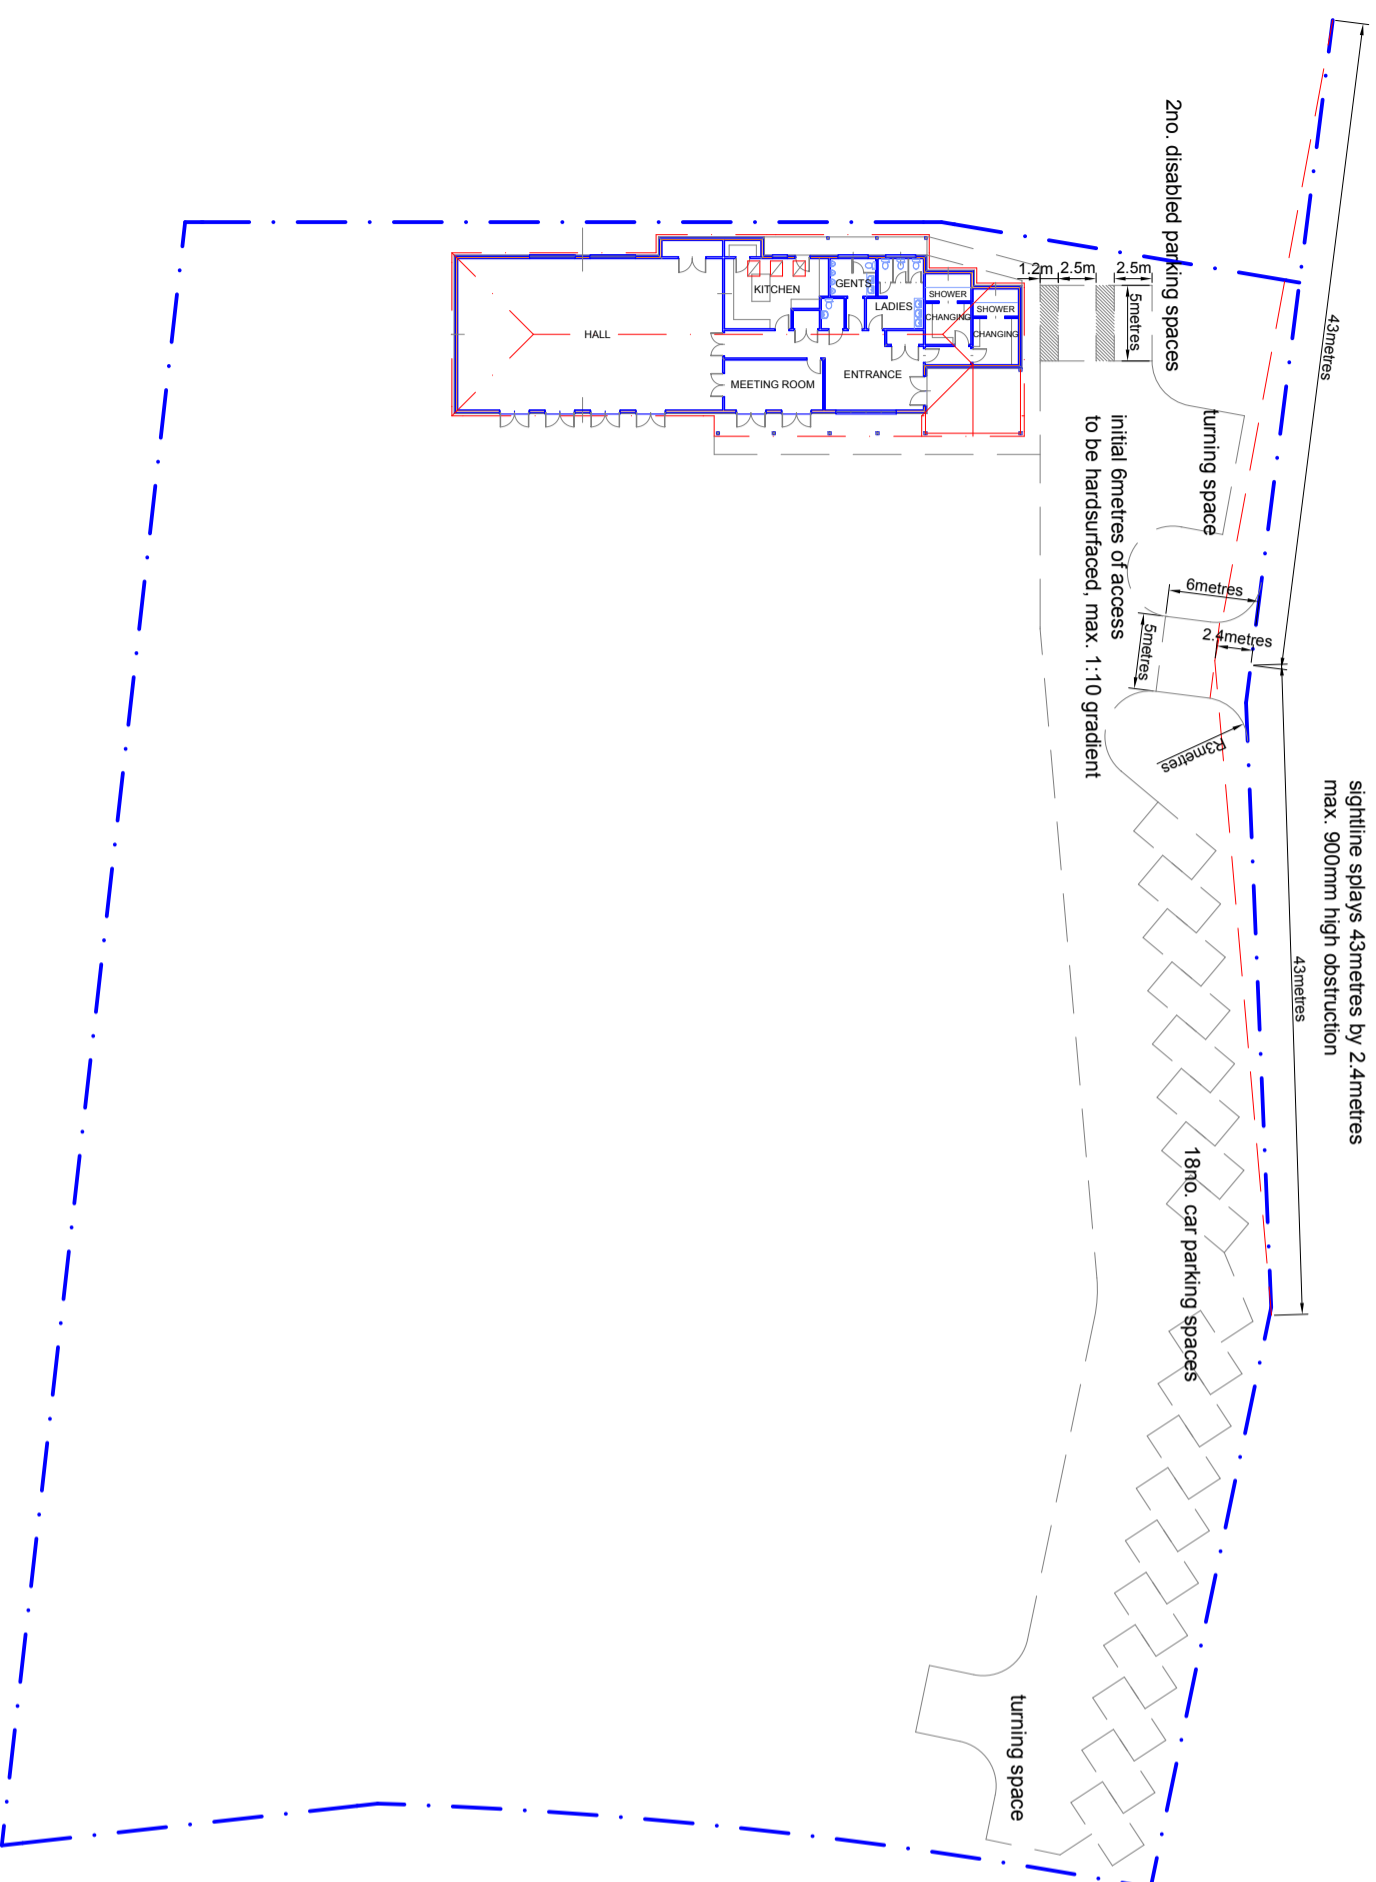

Geoff Sellick <small>ARCHITECTURAL & INTERIOR DESIGN</small>			
Drawing Title	INDICATIVE SITE PLAN		
Client	Huish Champflower Village Hall Trust		
Project	Huish Champflower Village Hall Huish Champflower Taunton, Somerset		
Drawing No.	373.04	Date	October 2014
		Paper Size	A3
		Scale	1:500
Revisions			
01803 834990			
17 Newwomen Road	Dartmouth	Devon	geoffsellick@me.com TC6 9BN

All dimensions to be checked on site before proceeding. Do not scale.
Any discrepancies to be reported to Geoff Sellick Architectural & Interior Design immediately